

NOTE:
Do not make off site drawings - all
changes must be made on site
by the Contractor. Any discrepancy
to be reported to the Architect.

KEY:

- [N1] General Fire Notes
- [N2] Staff Fire Hoses
- [N3] Fire Door Keep Locked sign
- [N4] Fire Exit Keep Clear sign
- [N5] Fire Door Keep Closed sign
- [F1] Fire Blanket
- [F2] Dry Powder Fire Extinguisher
- [F3] Carbon Dioxide Fire Extinguisher
- [F4] Foam Fire Extinguisher
- [F5] Water Pipe Extinguisher
- [E1] Emergency Light Fitting
- [E2] Emergency Exit Sign
- [H1] Heat Detector
- [S1] Smoke Detector
- [C1] Break Glass Call Point
- [P1] Fire Alarm Sounder
- [P2] Fire Alarm Panel
- [A1] Amusement with Prizes
- [SWP] SWP
- [ATM] ATM
- [PP] Pay Phone
- [C235] Caving Height



CHARLES WELLS
PROPERTY SERVICES DEPARTMENT
THE BRISTOL CHALK STONE,
BIRMINGHAM ROAD 4212
TEL. 021 2264 2265 Fax. 021 2264 7055

THE DOLPHIN P.H.
HIGH ST.
NEWPORT PAGELL
DRAWING


GROUND FLOOR PLAN

SCALE 1:100



DATE Dec 2004

DRAWN BY AD

DRAWING No. D6

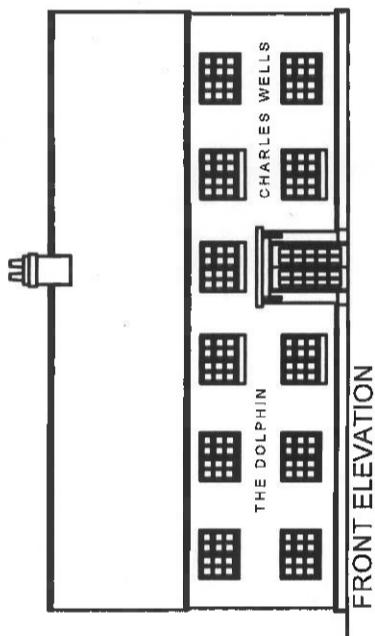

LOCATION PLAN 1/2500

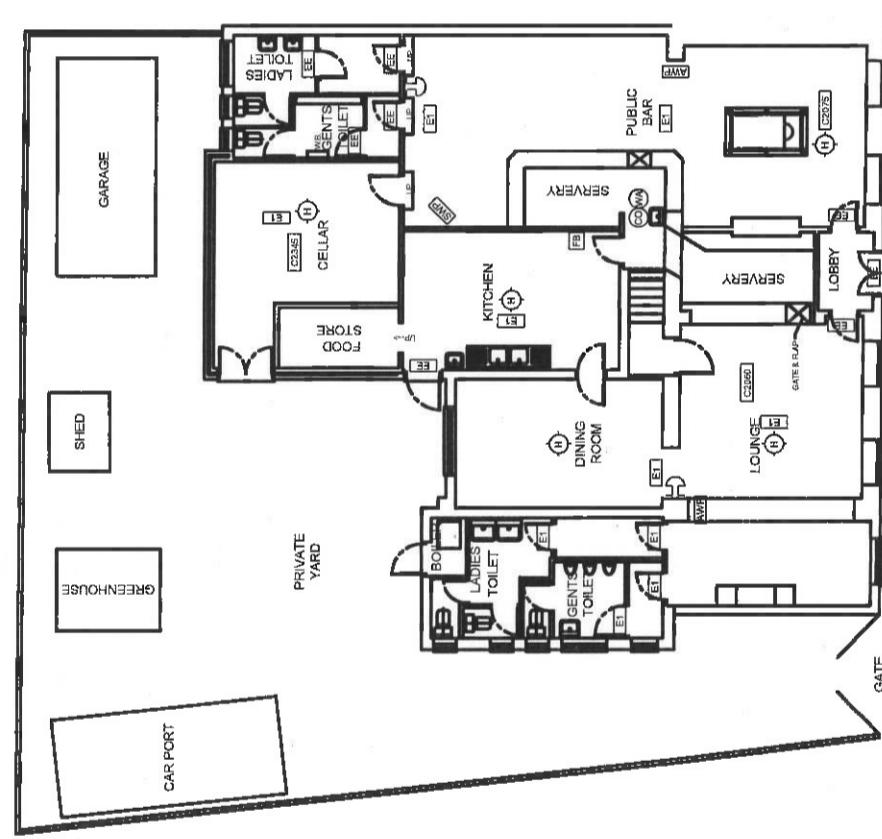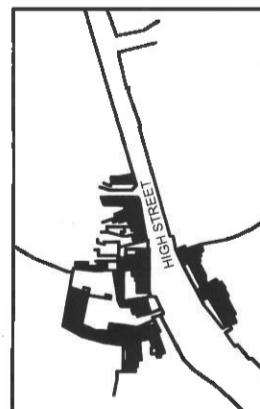

GROUND FLOOR PLAN

