



LOCATION PLAN
SCALE 1:1000

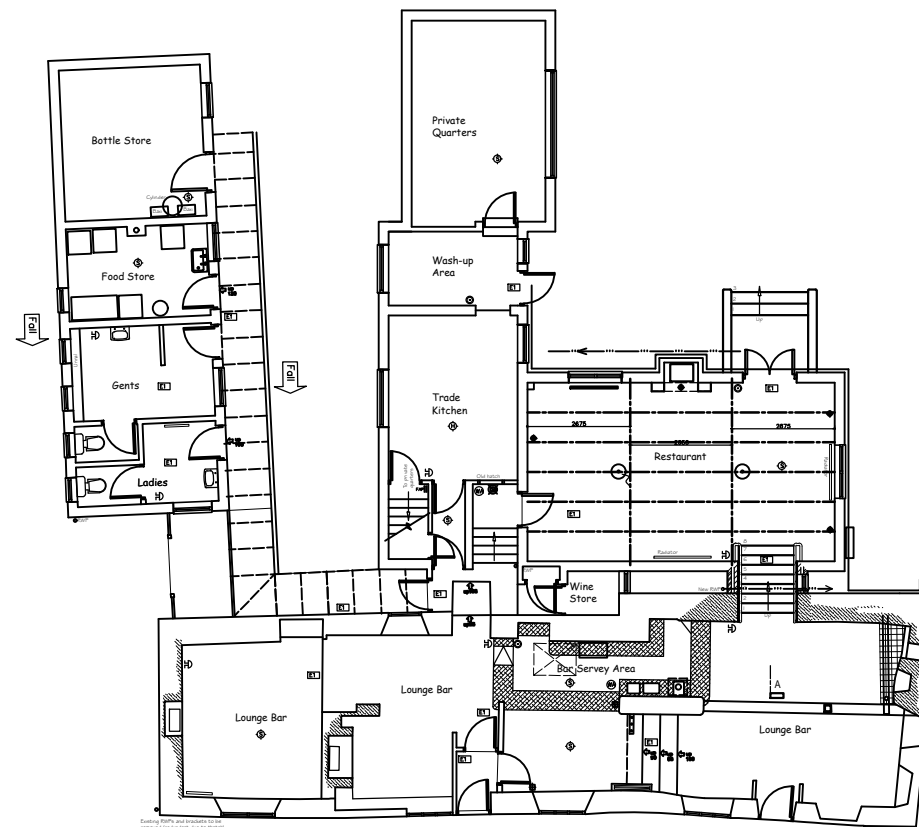

EXISTING GROUND FLOOR PLAN
SCALE 1:100

- KEY:
- [N1] General Fire Notice
 - [N2] Staff Fire Notice
 - [N3] 'Fire Door Keep Locked' sign
 - [N4] 'Fire Exit Keep Clear' sign
 - [N5] 'Fire Door Keep Closed' sign
 - [FB] Fire Blanket
 - [DP] Dry Powder Fire Extinguisher
 - [CC] Carbon Dioxide Fire Extinguisher
 - [FO] Foam Fire Extinguisher
 - [WA] Water Fire Extinguisher
 - [EL] Emergency Light Fitting
 - [EE] Emergency Exit sign
 - [H] Heat Detector
 - [S] Smoke Detector
 - [BGP] Break Glass Call Point
 - [FAS] Fire Alarm Sounder
 - [FAP] Fire Alarm Panel
 - [AWP] Amusement with Prizes
 - [SWP] Skill with Prizes
 - [ATM] Cash Machines
 - [PP] Pay Phone
 - [C2860] Ceiling Height

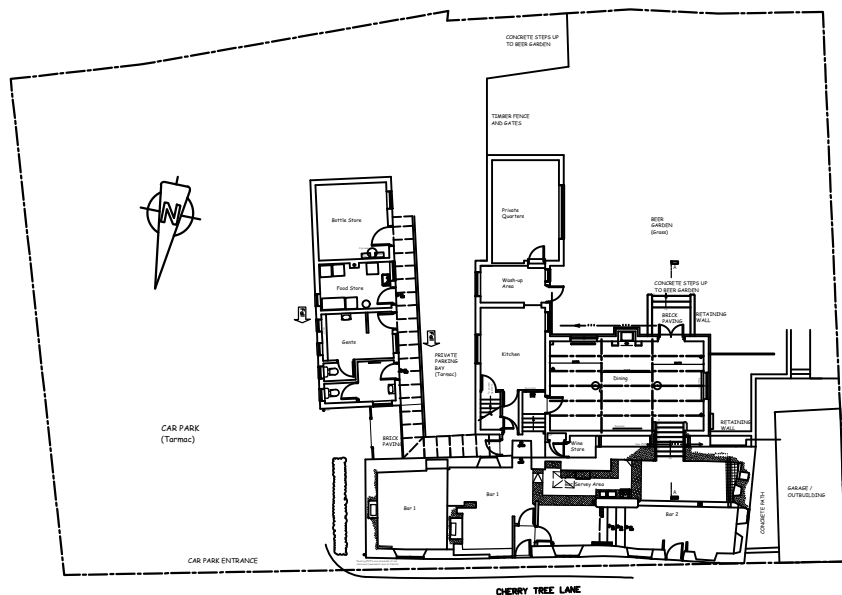

SITE PLAN
SCALE 1:200

- Floor Areas	
Area	m2
Total Ground Floor Area	228
Total First Floor Area	
Total Second Floor Area	
Total Cellar Floor Area	
Drinking Area 1	84
Drinking Area 2	
Restaurant/Dining Room	37.7
Kitchen	21
Utility/Food Store	8.5
Gents Toilet	10.7
Ladies Toilet	5.6
Disabled Toilet	
Function Room	
Guest bedroom	
En-suite	

© SIDNEY DESIGN COPYRIGHT

**SIDNEY
DESIGN
ASSOCIATES**

Title: The Old Cherry Tree Public House
Cherry Tree Lane, Great Houghton, Northants.
For Charles Wells Limited
Drawing: Existing Ground Floor Plan
Site Location Plans

Date	Drawn	Scale	Issue	Drawing No.	Rev.
11 High St., Higham Ferrers NN10 8BW Tel 01933 317967 Fax 01933 311161	AMJ	1:100 as indicated	05/05/12		

ALL DIMENSIONS TO BE CHECKED ON SITE. ONLY DIMENSIONS TO BE USED. ANY DISCREPANCIES TO BE RAISED WITH SIDNEY DESIGN BEFORE WORK COMMENCES