



All dimensions to be checked on site prior to work commencing on site. Any discrepancies must be reported to MR+P
All dimensions to be checked on site prior to work commencing as this property has not been surveyed by MR+P. Any discrepancies must be reported to MR+P

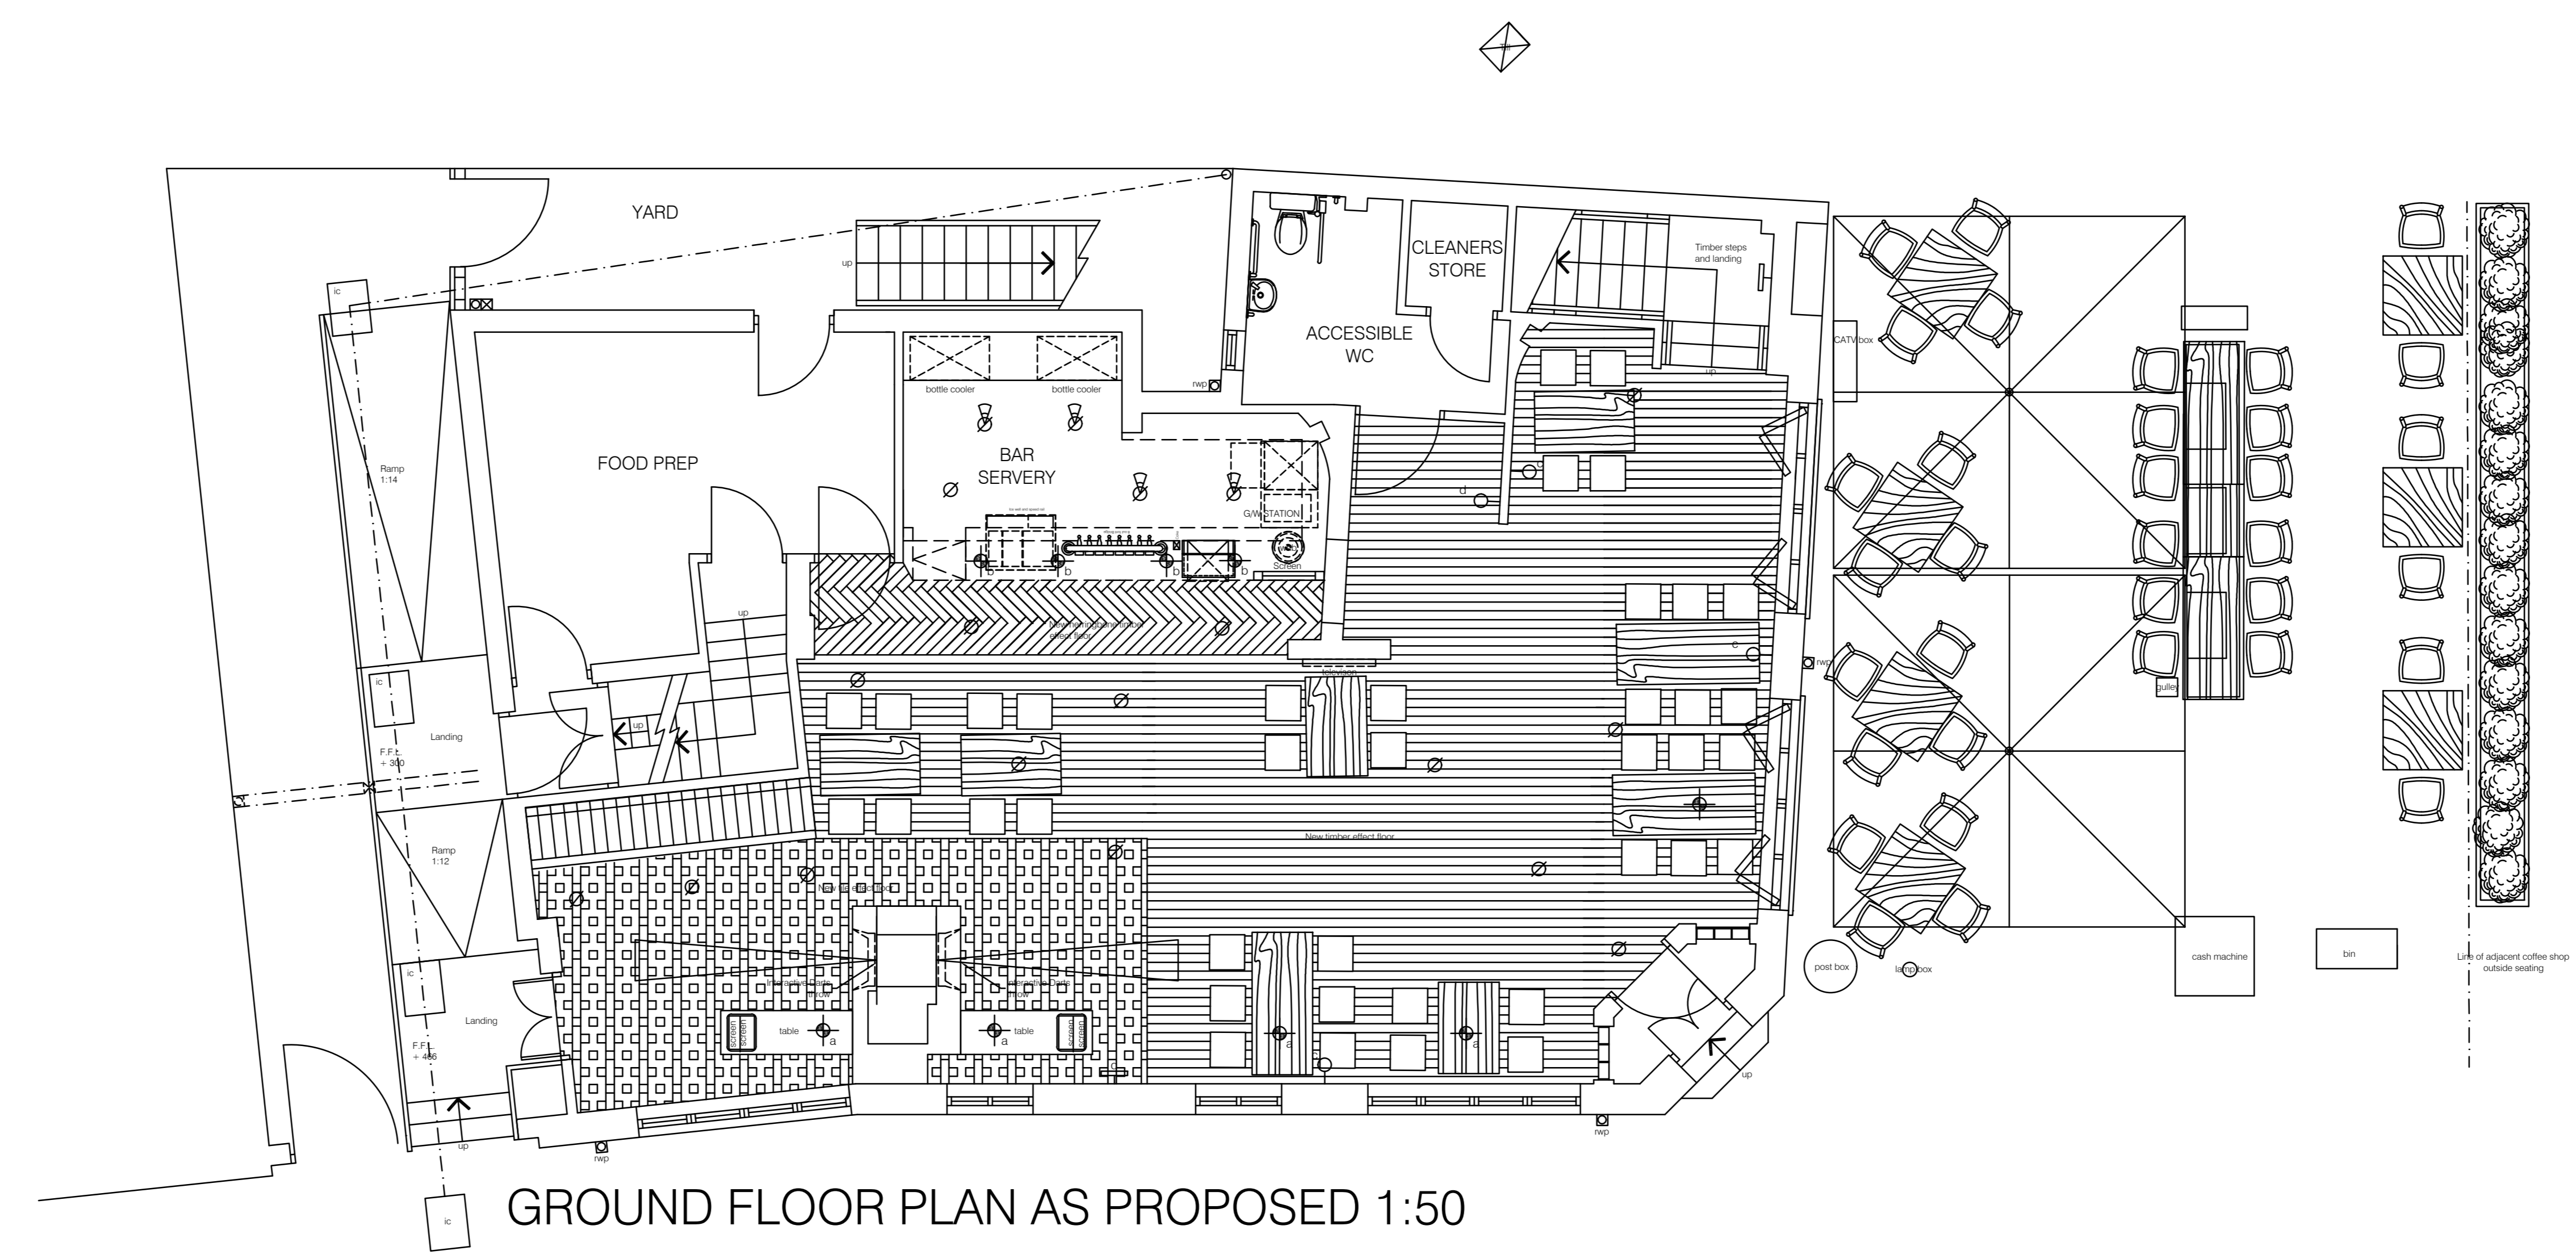

GROUND FLOOR PLAN AS PROPOSED 1:50

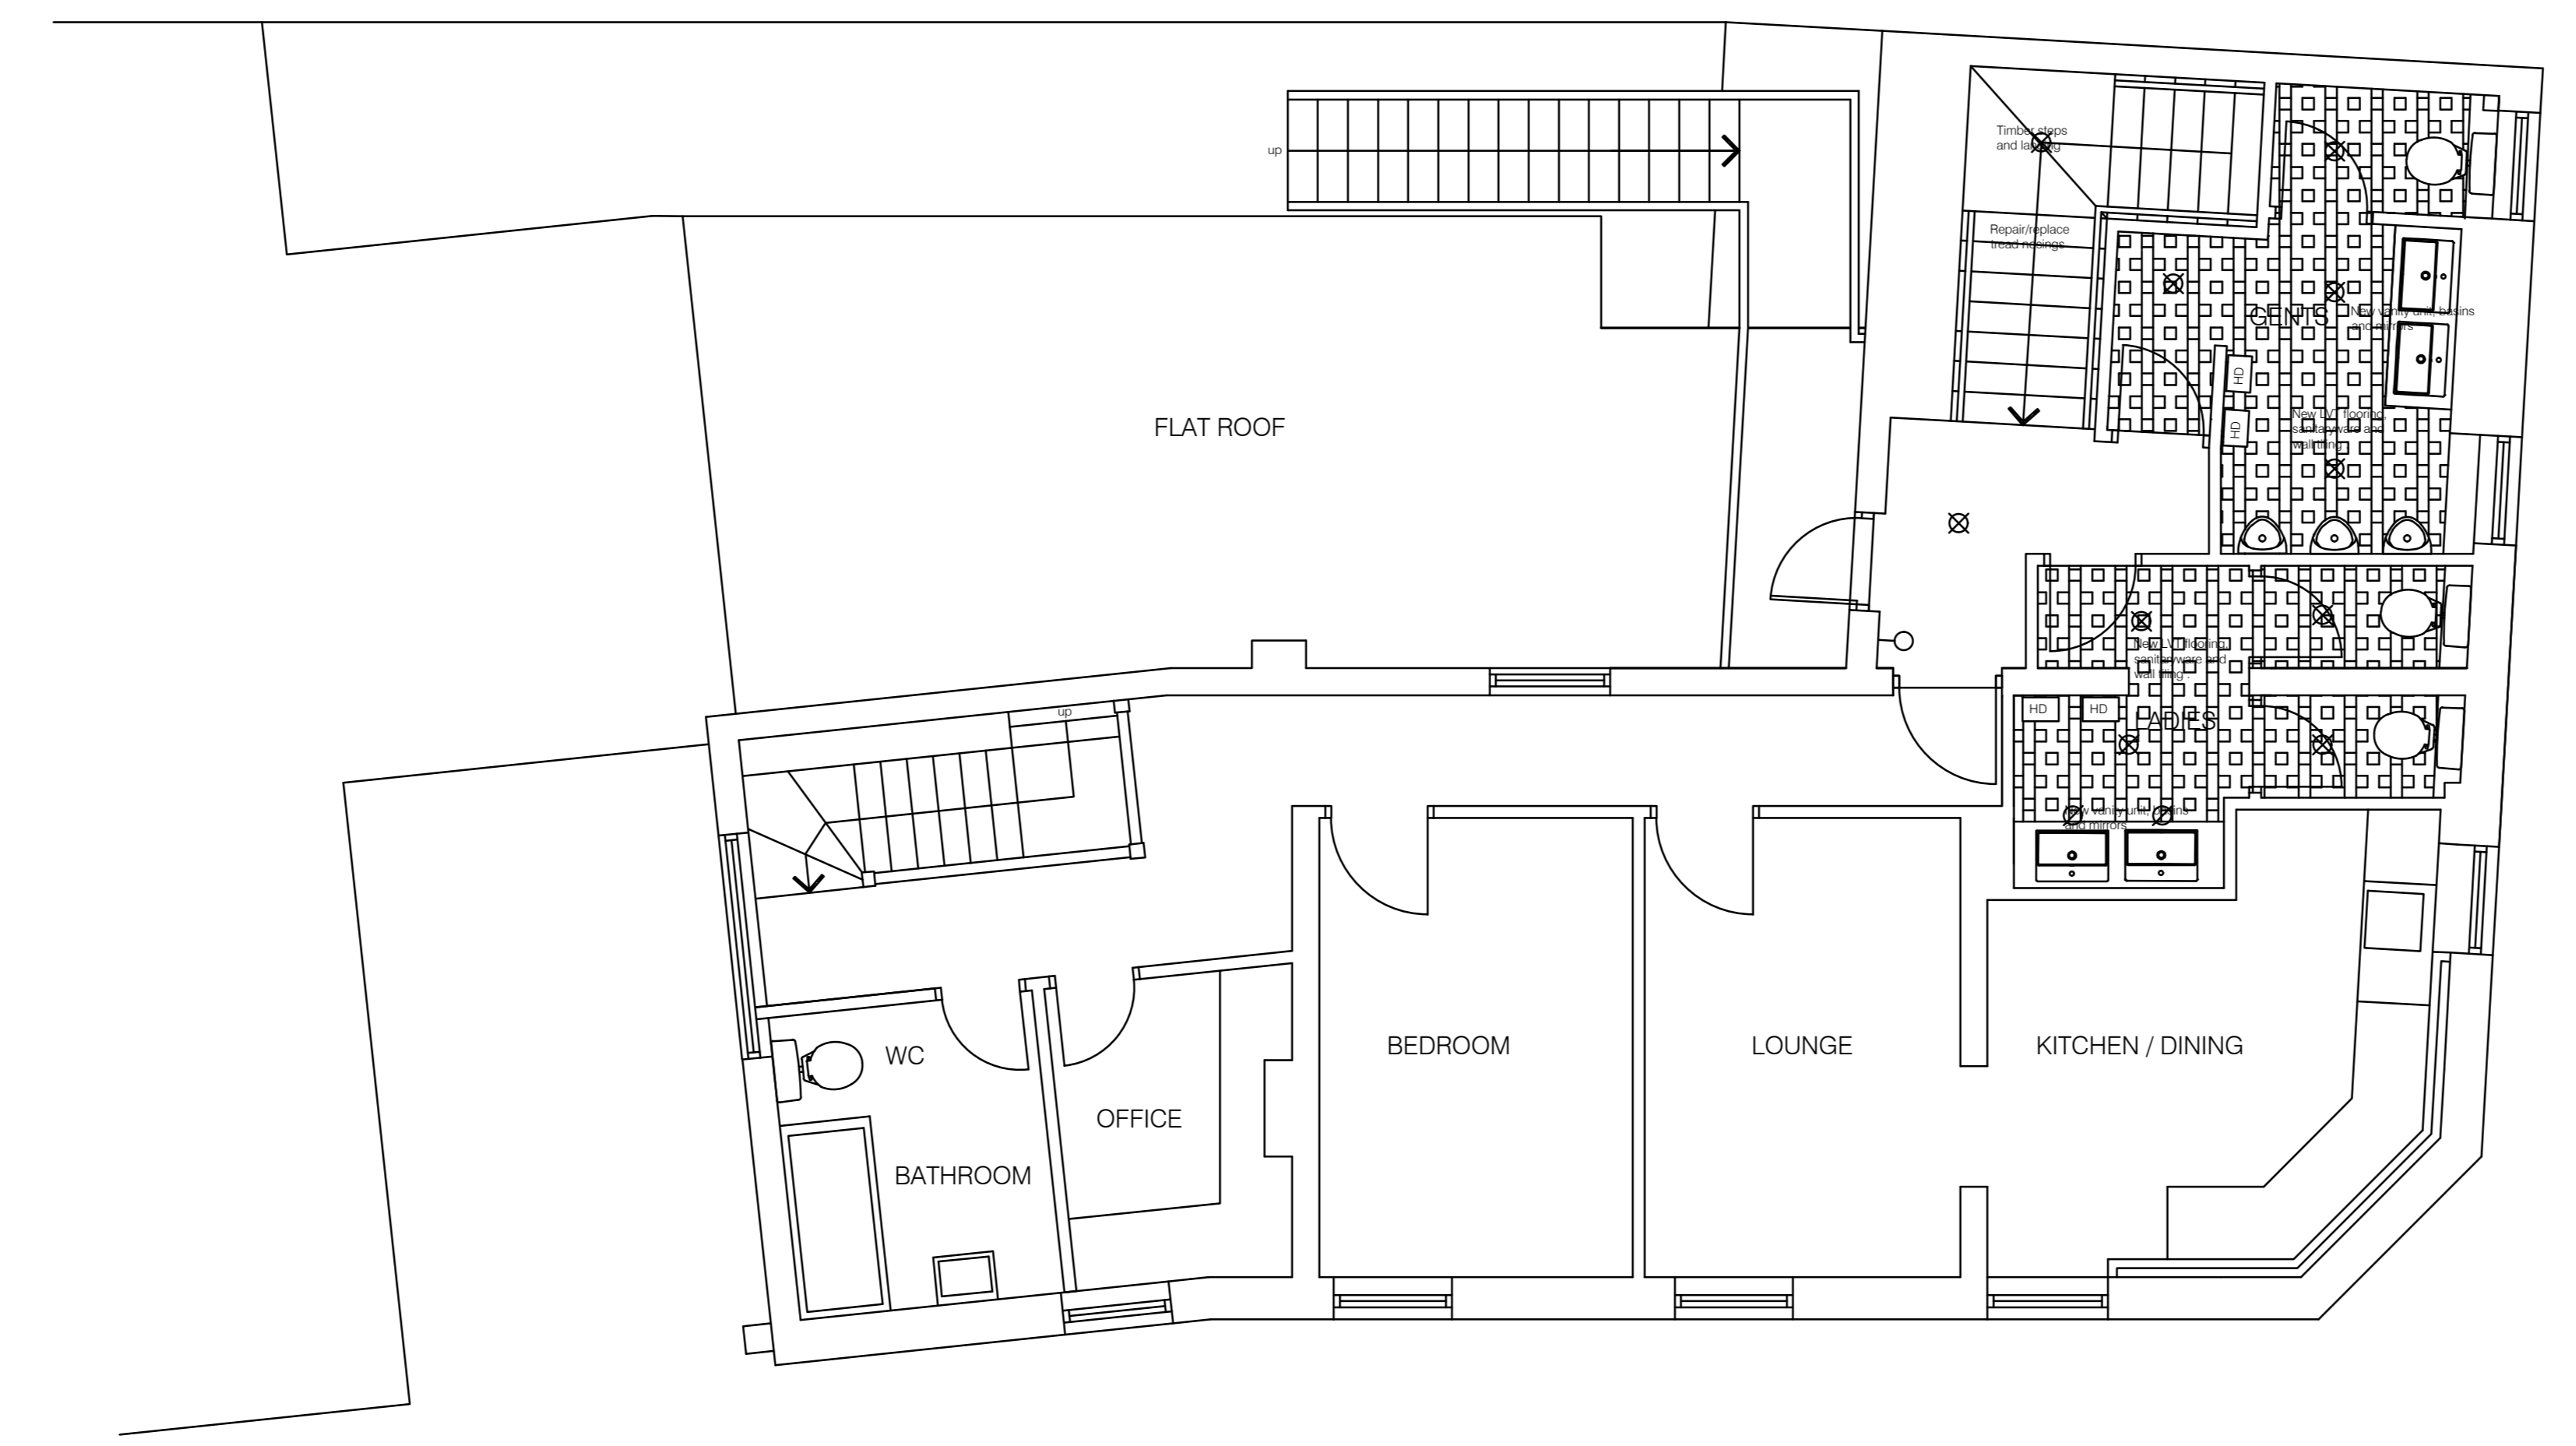

FIRST FLOOR PLAN AS PROPOSED 1:50

MR+P
ARCHITECTS

MELLING RIDGEWAY + PARTNERS LTD
CHARTER HOUSE MOORE STREET
SHEFFIELD S3 7UR
t: (0114) 2723321
f: (0114) 2727395
e: info@mrp-architects.co.uk

PROJECT
WELLS AND CO.
CORNER HOUSE
54 MARKET SQUARE
ST NEOTS, PE19 2AA

TITLE
FLOOR PLANS AS PROPOSED

DRAWING STATUS
PRELIMINARY

DRAWN BY: **TJN**

DATE: **JUNE 2024**

SCALE: **1:50@A1**

DRAWING No. **6191-201**