
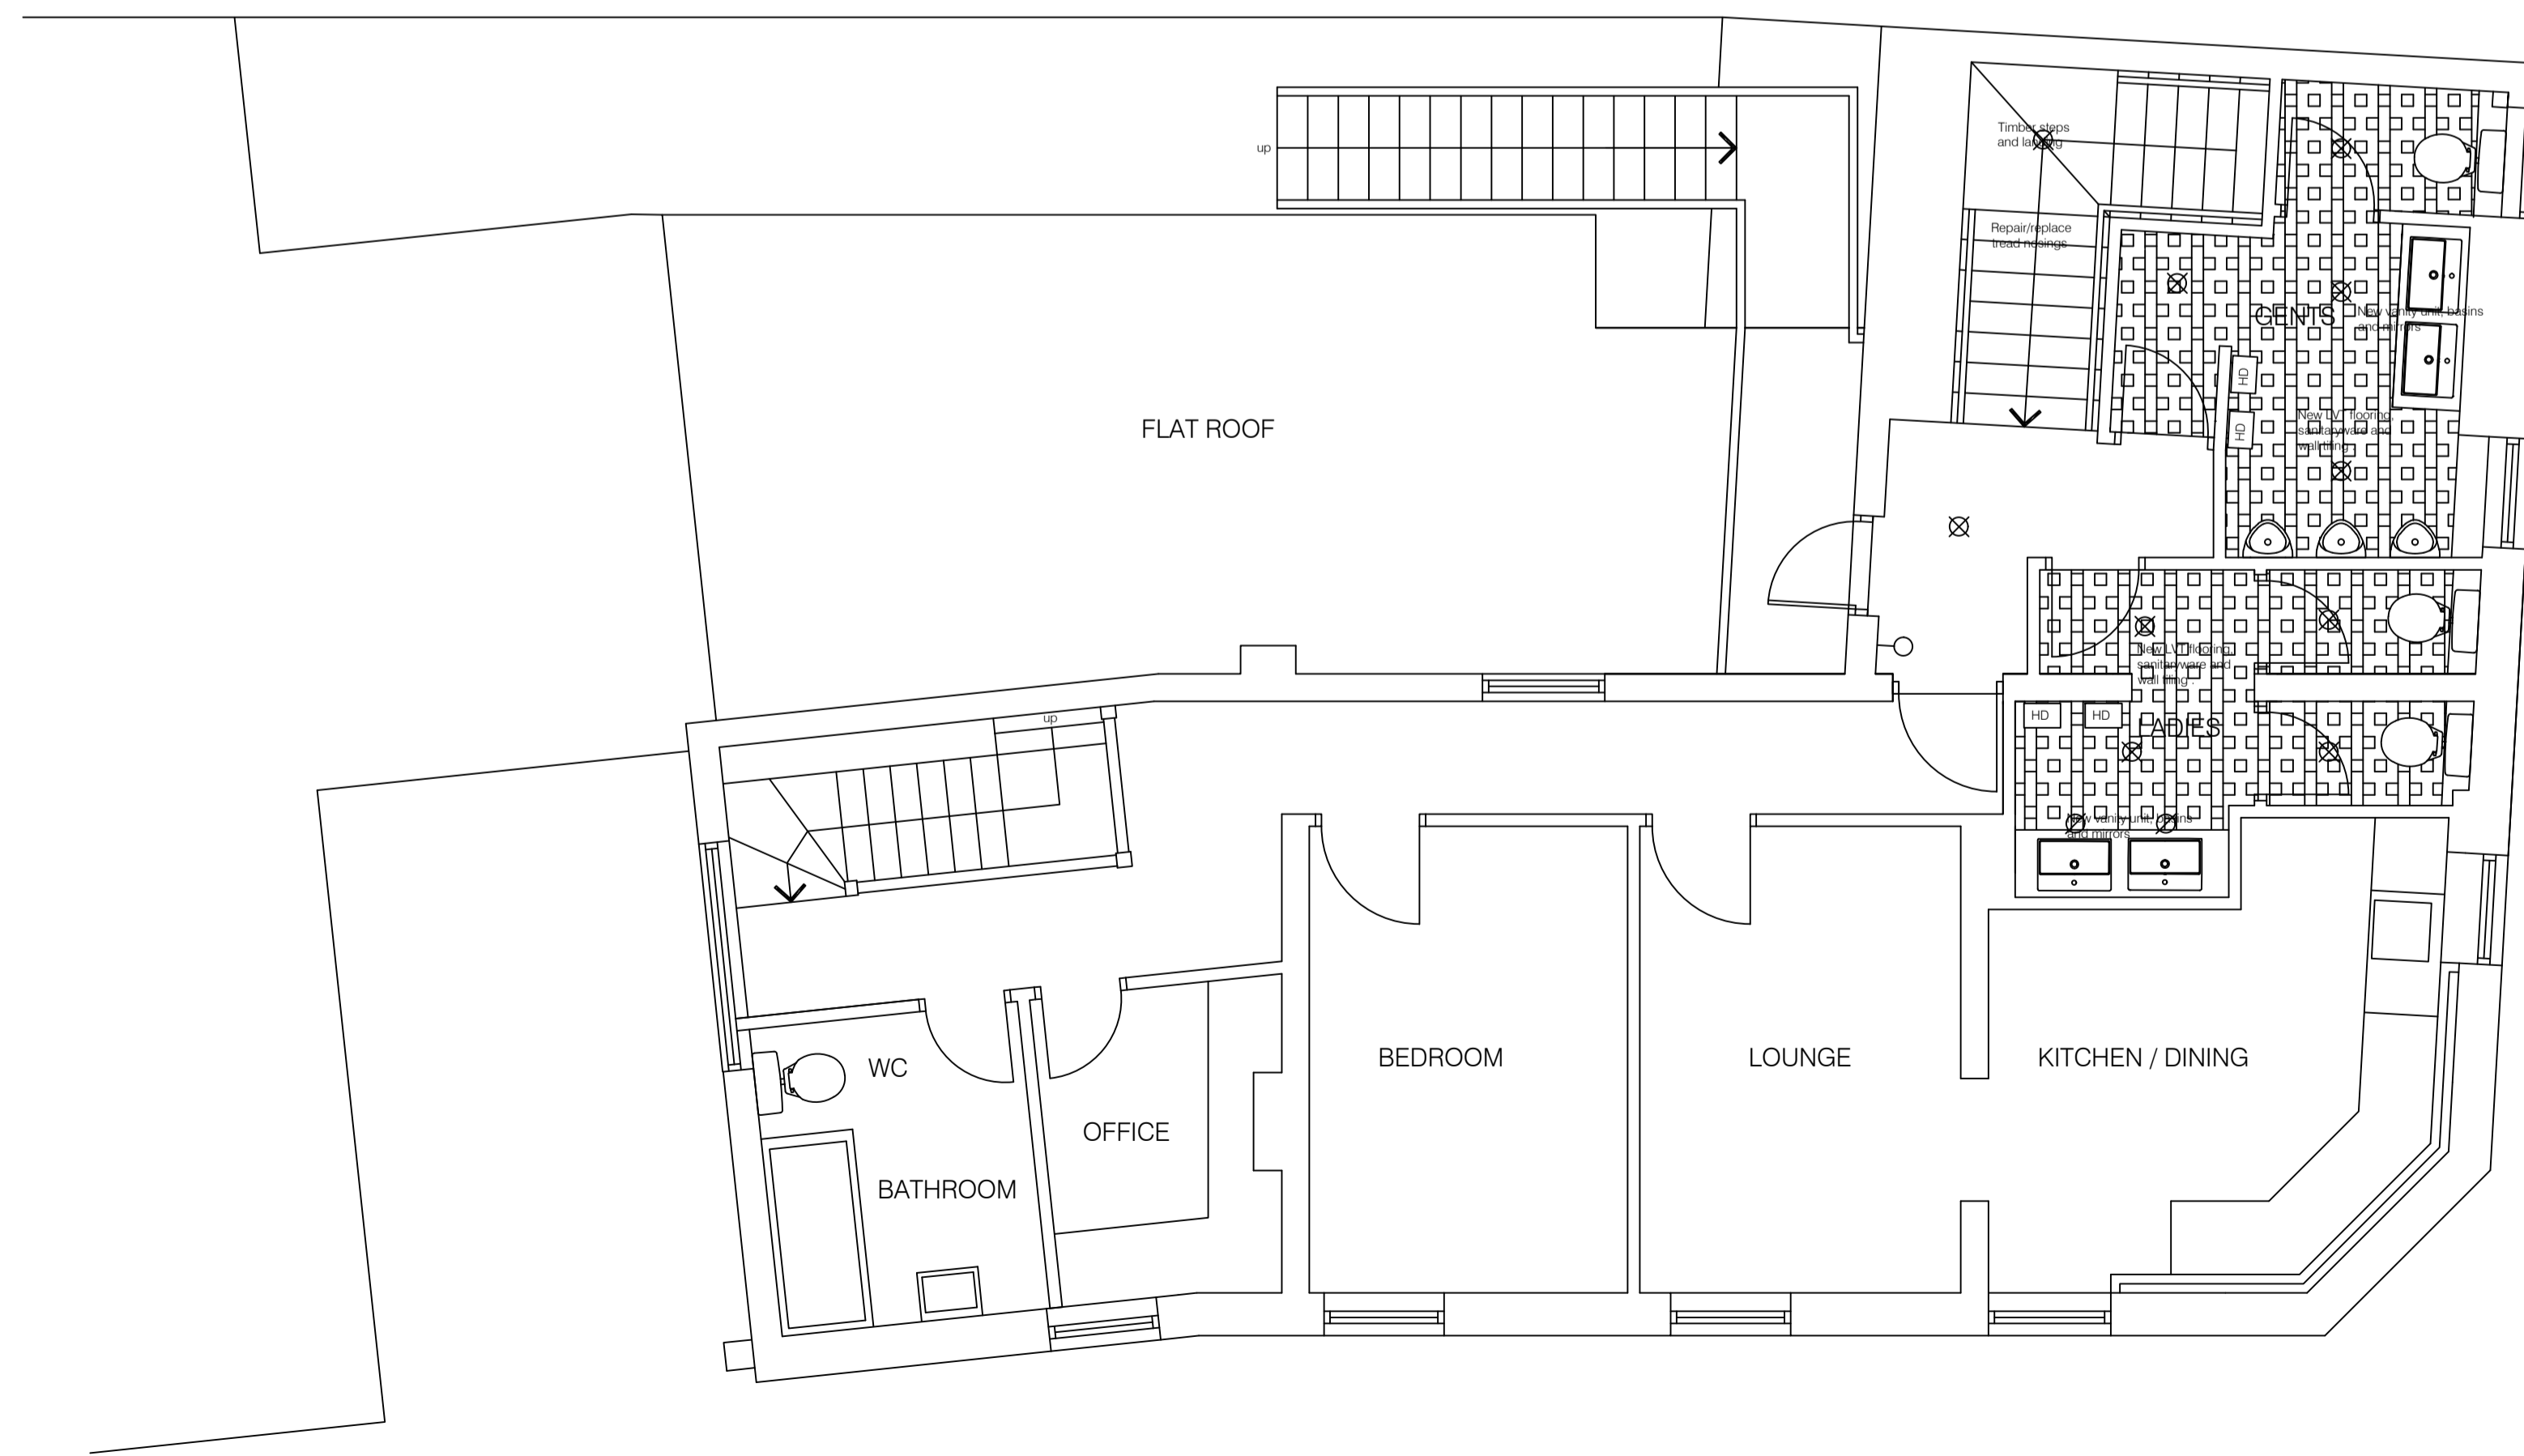


All dimensions to be checked on site prior to work commencing on site. Any discrepancies must be reported to MR+P  
 All dimensions to be checked on site prior to work commencing as this property has not been surveyed by MR+P. Any discrepancies must be reported to MR+P

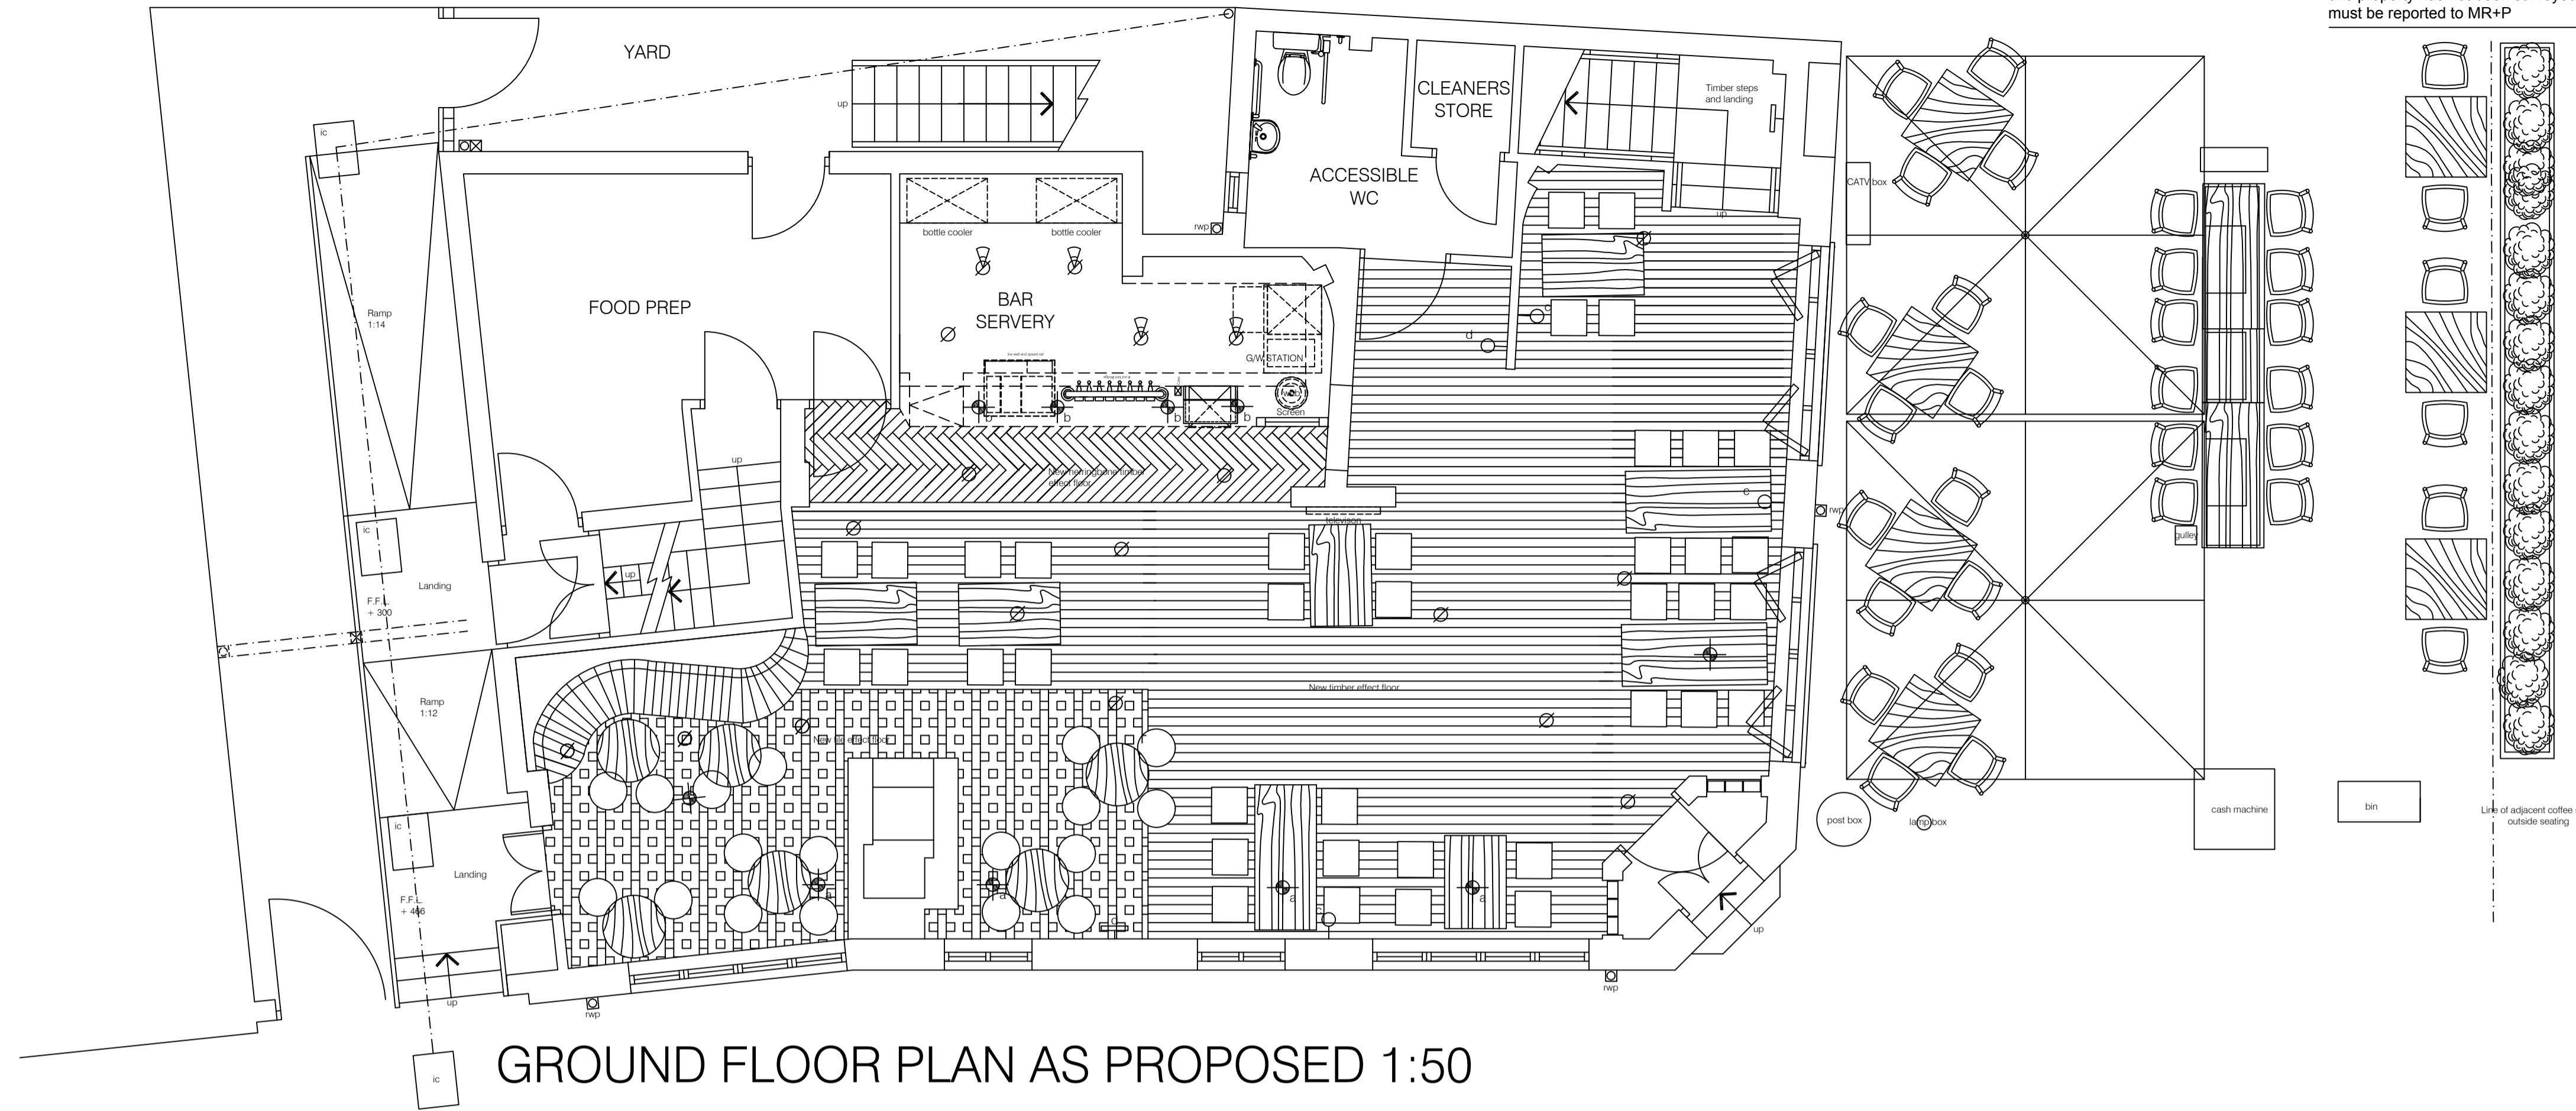

Rev A 28.10.2024 Scheme amended.

**MR+P**  
ARCHITECTS

MELLING RIDGEWAY + PARTNERS LTD  
 CHARTER HOUSE MOORE STREET  
 SHEFFIELD S3 7UR  
 t: (0114) 2723321  
 f: (0114) 2727395  
 e: info@mrp-architects.co.uk

PROJECT  
**WELLS AND CO.**  
 CORNER HOUSE  
 54 MARKET SQUARE  
 ST NEOTS, PE19 2AA

TITLE  
 FLOOR PLANS AS PROPOSED

DRAWING STATUS  
**PRELIMINARY**

DRAWN BY: TJN

DATE: JUNE 2024

SCALE: 1:50@A1

DRAWING No. 6191-201A