


**NOTE:**  
Do not scale off this drawing. All dimensions to be checked on site by the Contractor. Any discrepancy to be reported to the Architect.

- Floor Areas	
Area	m2
Total Ground Floor Area	300.7
Total First Floor Area	
Total Second Floor Area	
Total Cellar Floor Area	
Bar 1	147.8
Bar 2	
Restaurant/Dining Room	
Kitchen	17.5
Utility/Food Store	
Gents Toilet	14.7
Ladies Toilet	12
Toilet 3	11.2
Disabled Toilet	3
Function Room	58.8
Guest bedroom	

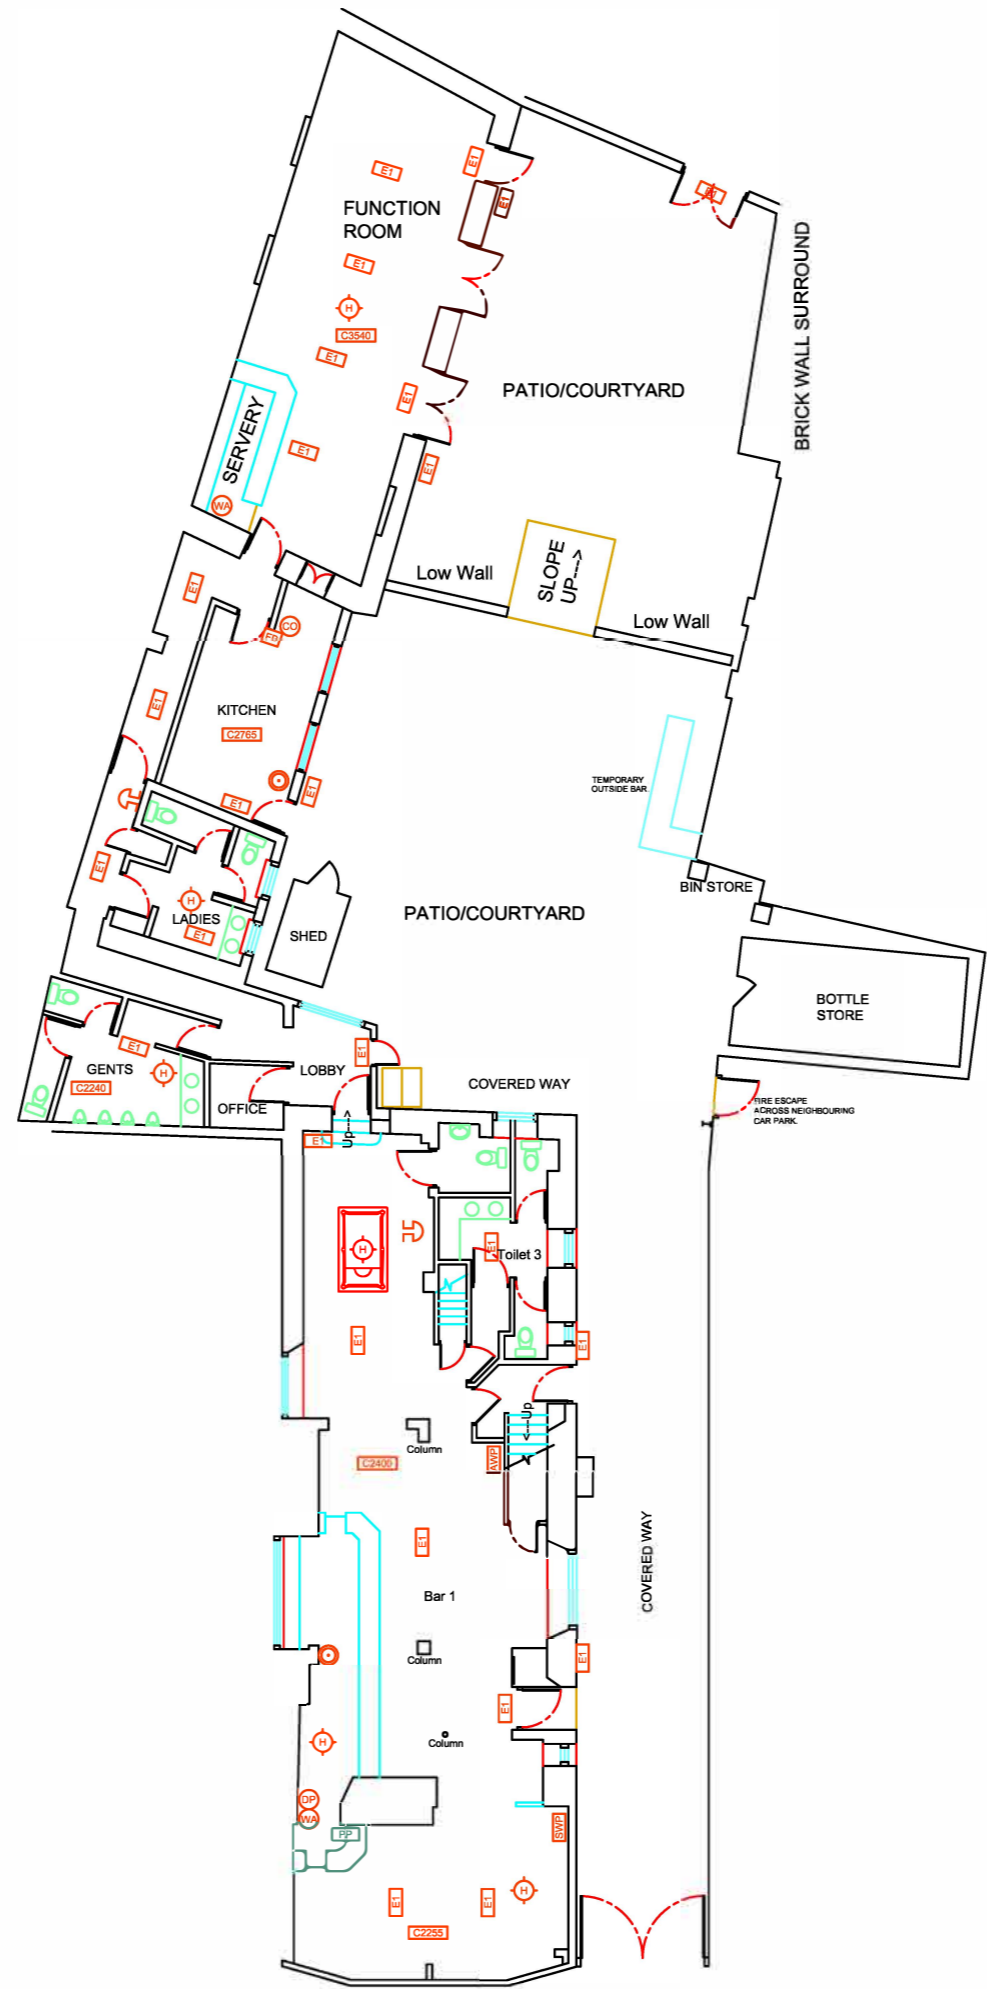

GROUND FLOOR

- KEY**
- [N1] General Fire Notice
  - [N2] Staff Fire Notice
  - [N3] Fire Door Keep Locked
  - [N4] Fire Exit Keep Clear
  - [N5] Fire Door Keep Closed
  - [FB] Fire Blanket
  - [DP] Dry Powder Fire Extinguisher
  - [CP] Carbon Dioxide Fire Extinguisher
  - [FO] Foam Fire Extinguisher
  - [WF] Water Fire Extinguisher
  - [EL] Emergency Light Fitting
  - [EE] Emergency Exit Sign
  - [H] Heat Detector
  - [S] Smoke Detector
  - [BGP] Break Glass Call Point
  - [FAS] Fire Alarm Sounder
  - [FAP] Fire Alarm Panel
  - [AWP] Amusement with Prize Machine
  - [SWP] Skill with Prizes Machine
  - [ATM] Cash machines
  - [PP] Pay Phone
  - [C2345] Ceiling Height



PROPERTY SERVICES DEPARTMENT  
THE BREWERY, HAVELOCK STREET,  
BEDFORD MK40 4LU.  
Tel. 01234 272786 Fax. 01234 761056

HOUSE  
BANBURY CROSS  
BUTCHERS ROW,  
BANBURY.

DRAWING  
PROPOSE PLANS  
INCLUDING EMERGENCY LIGHTING SCHEME.

SCALE 1:100  
DATE APRIL 93  
DRAWN BY A.C.S.

DRAWING No.  
**B34**